

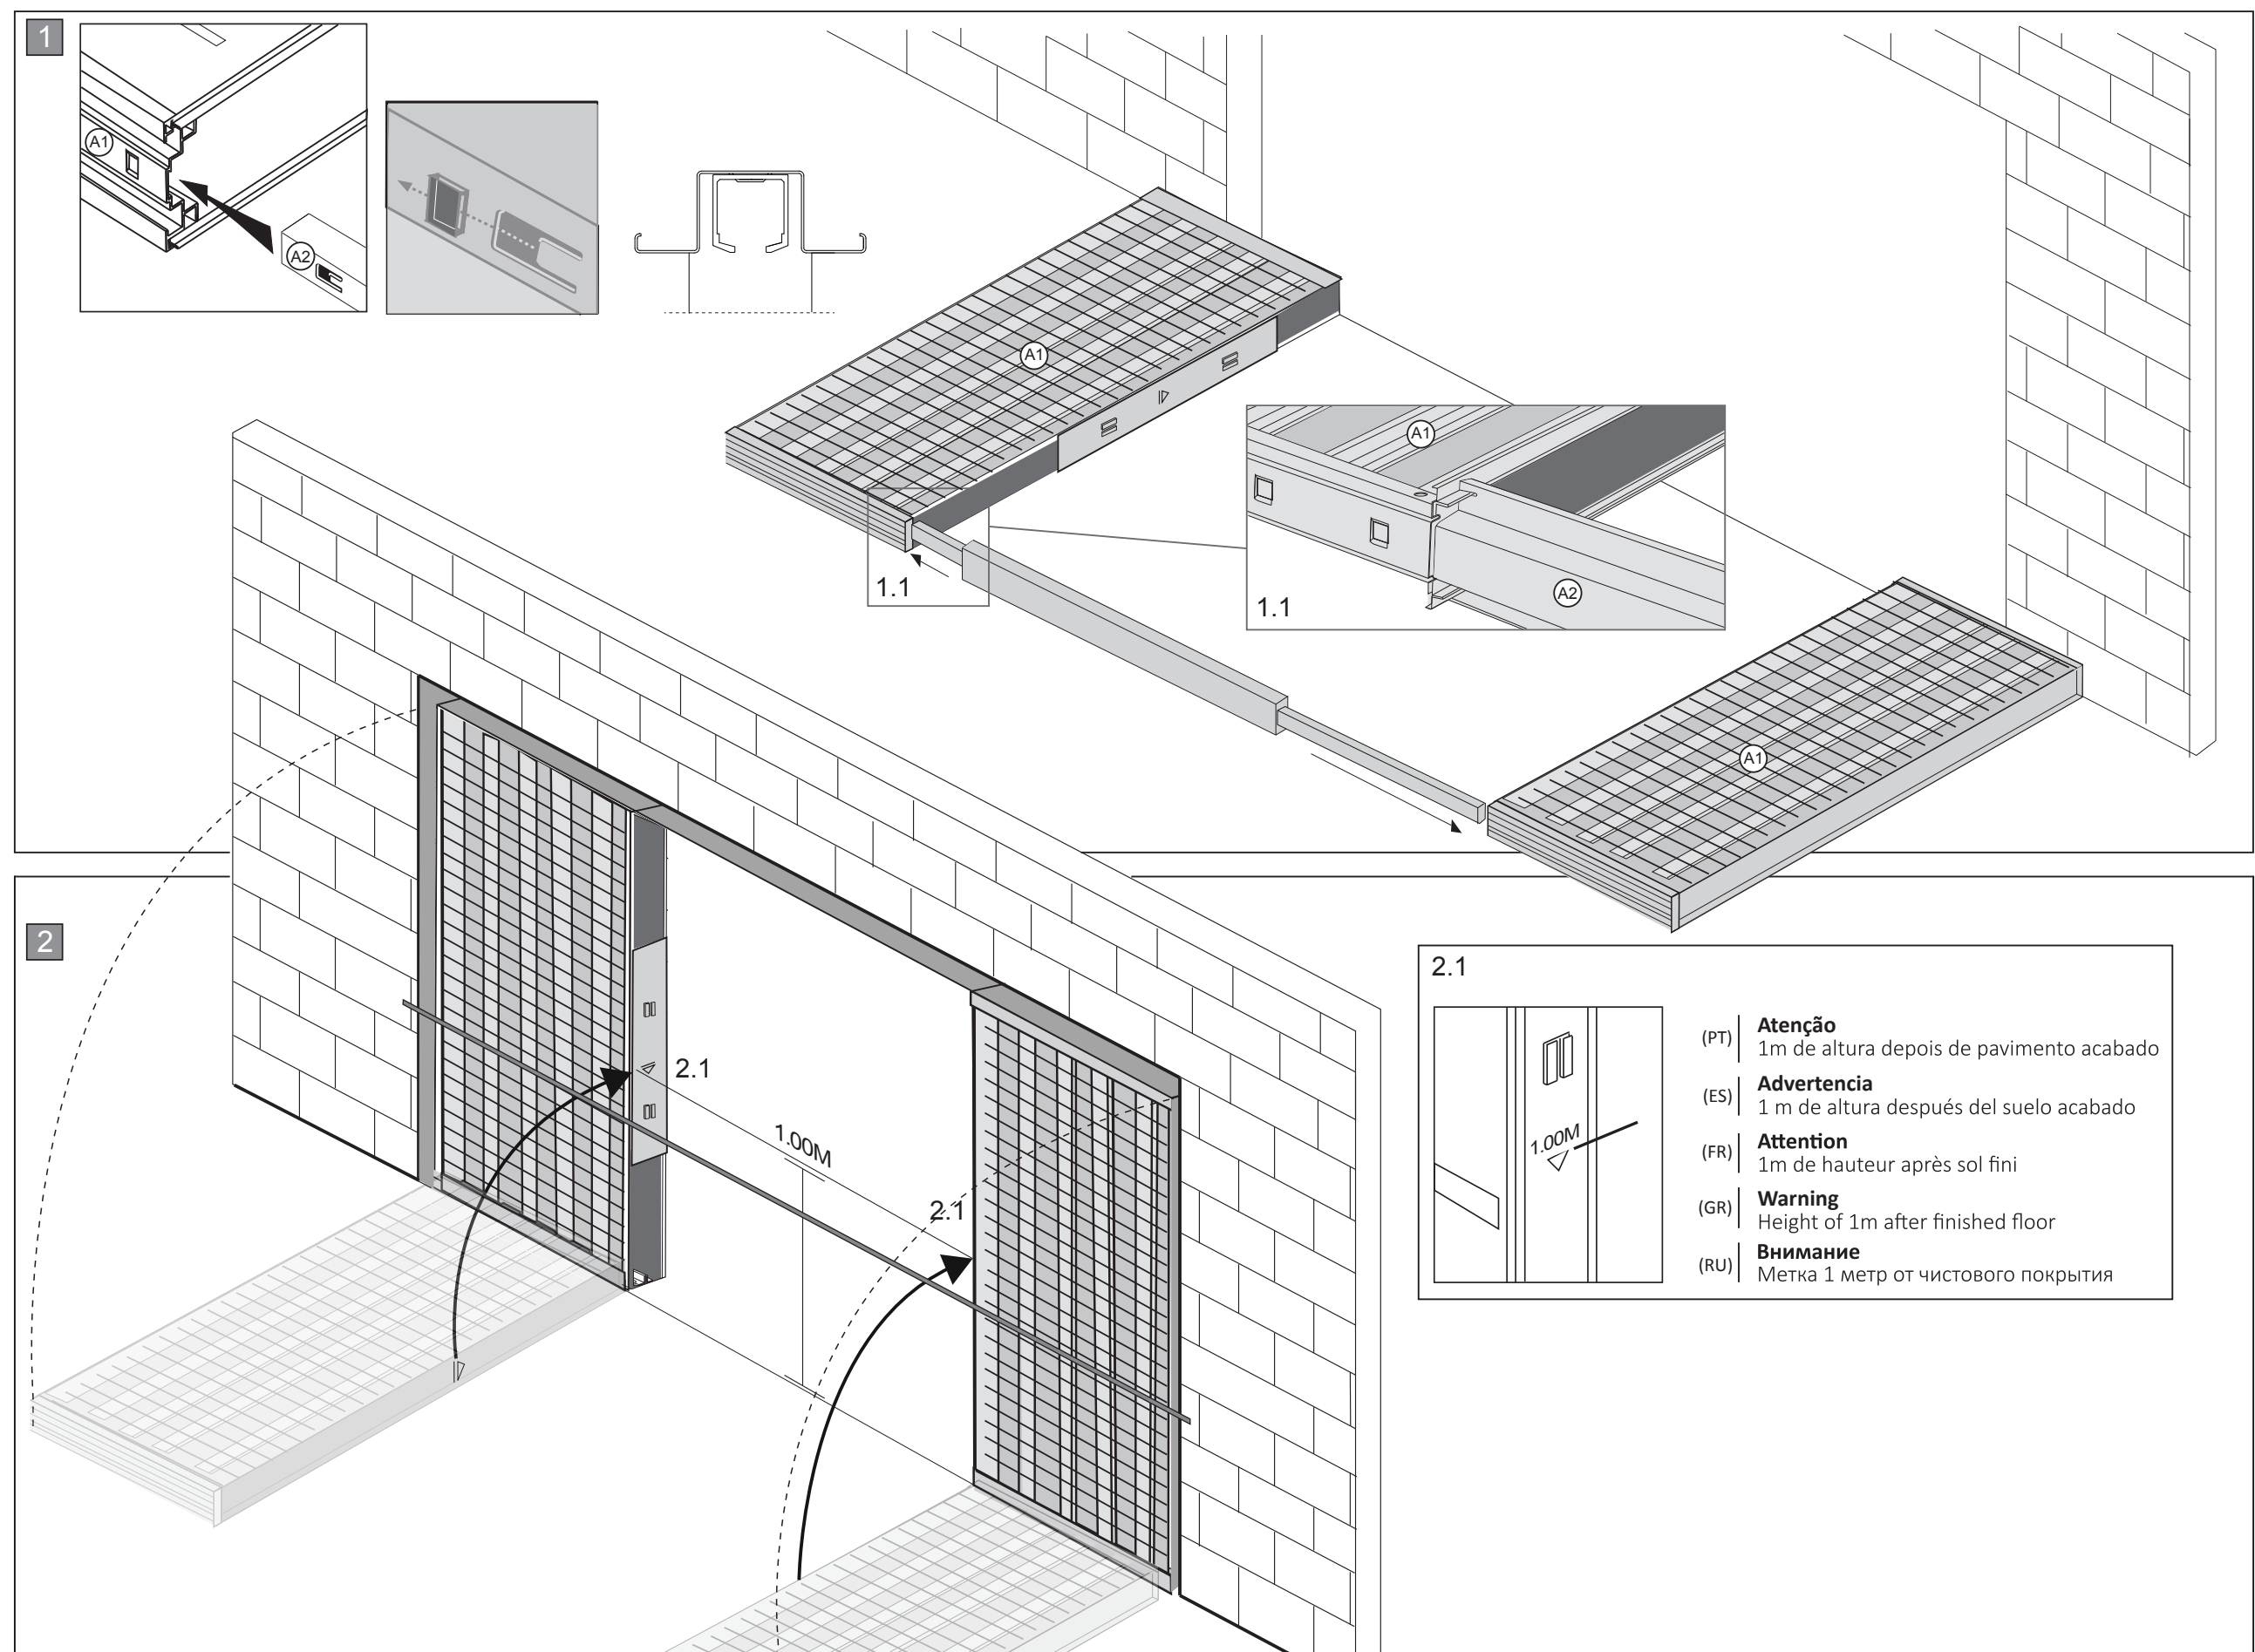
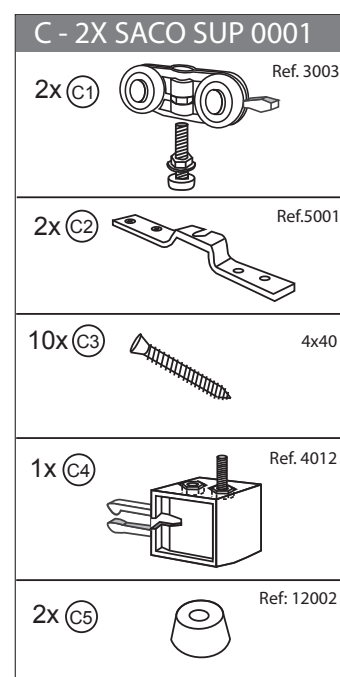
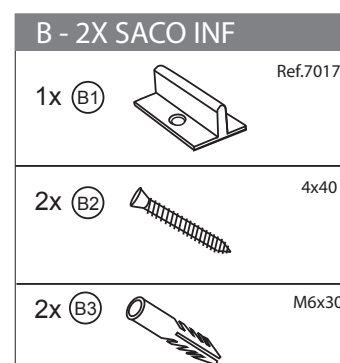


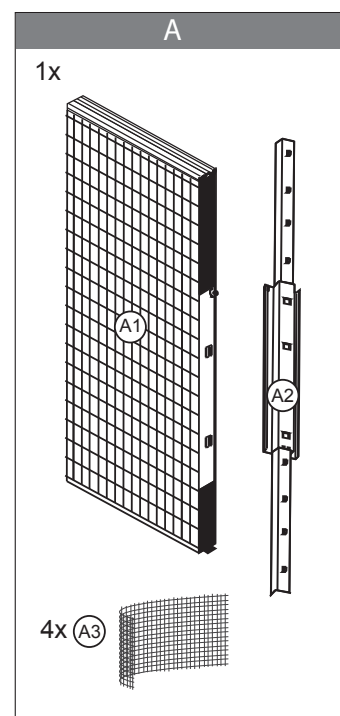

- (PT) **Atenção**
1m de altura depois de pavimento acabado
- (ES) **Advertencia**
1 m de altura después del suelo acabado
- (FR) **Attention**
1m de hauteur après sol fini
- (GR) **Warning**
Height of 1m after finished floor
- (RU) **Внимание**
Метка 1 метр от чистового покрытия

3

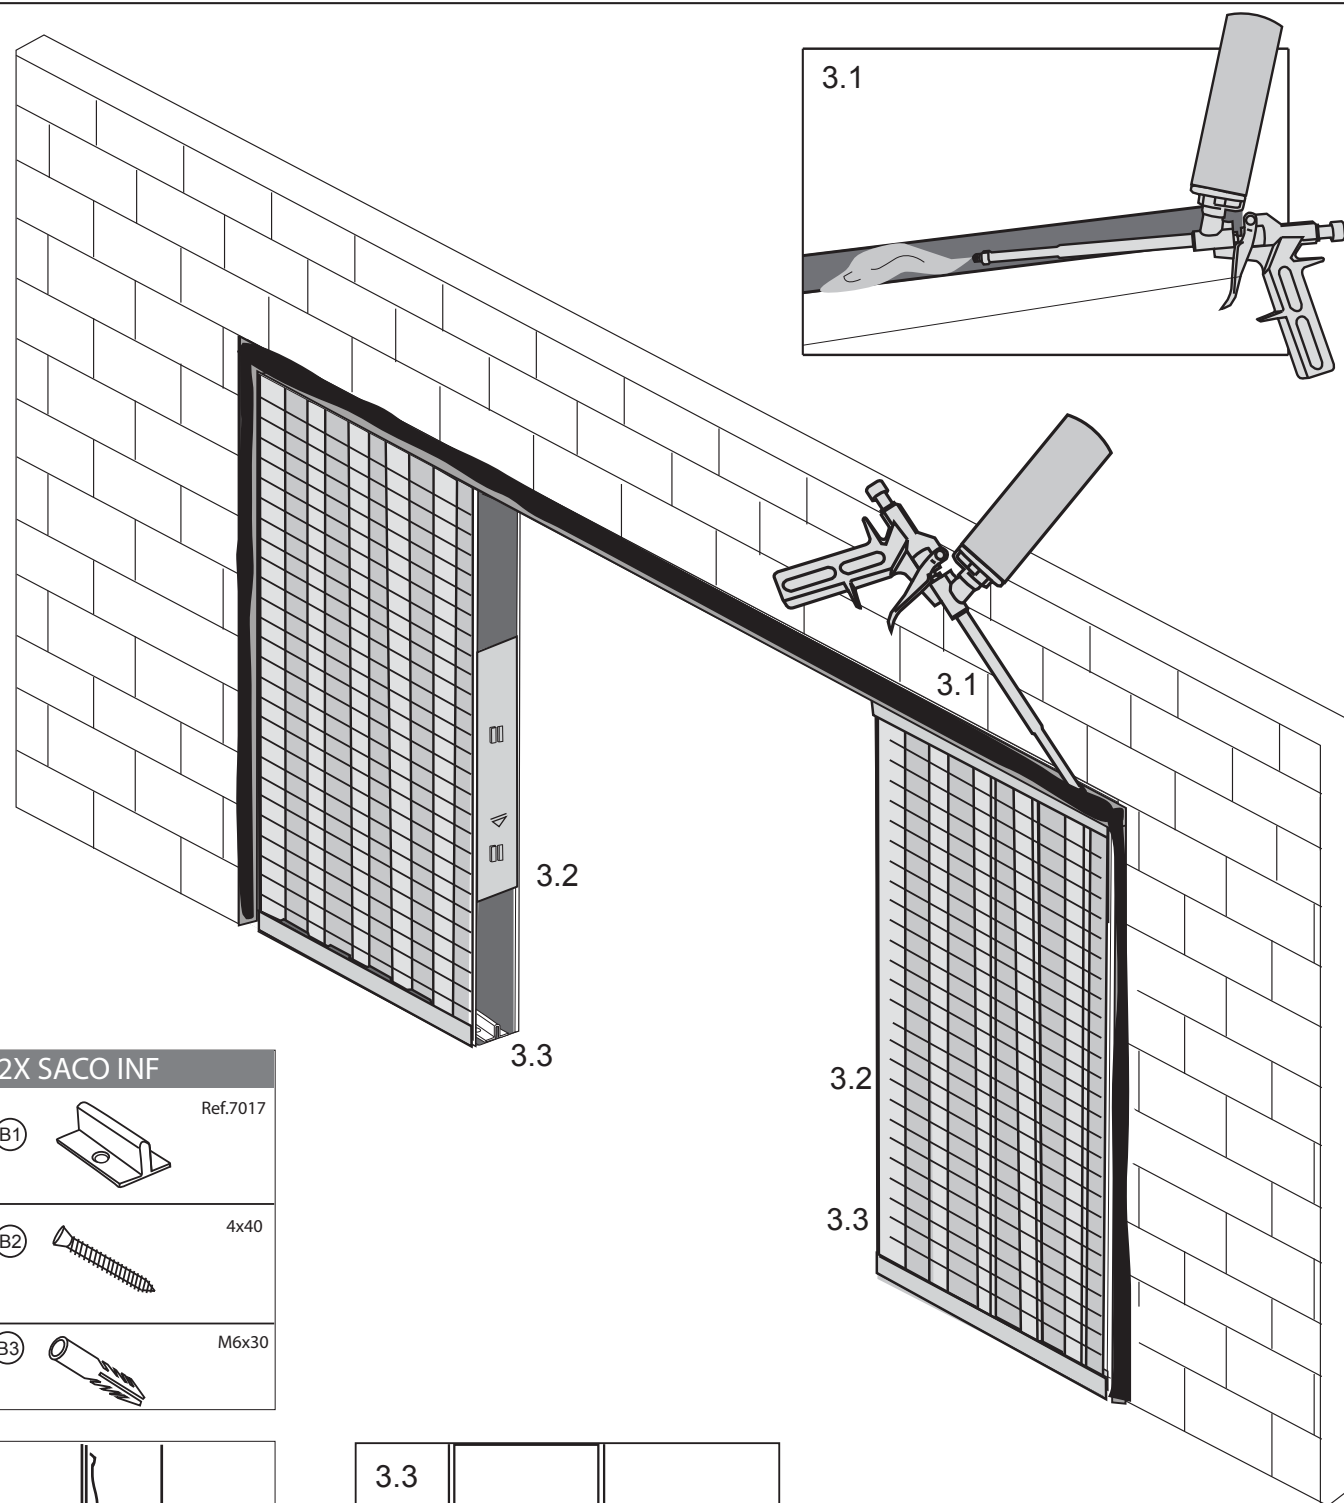

3.1

3.1

3.2


3.3

3.2

3.3

B - 2X SACO INF

1x (B1)

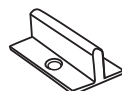

Ref.7017

2x (B2)



4x40


2x (B3)




M6x30

3.2


SACOINF

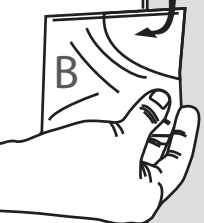

3.3

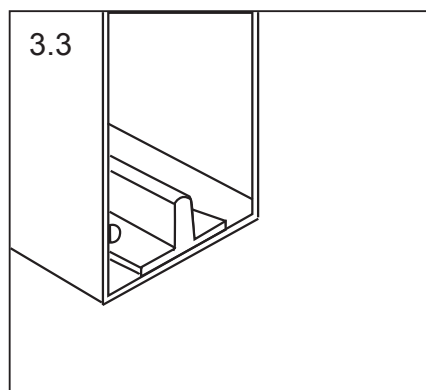

4

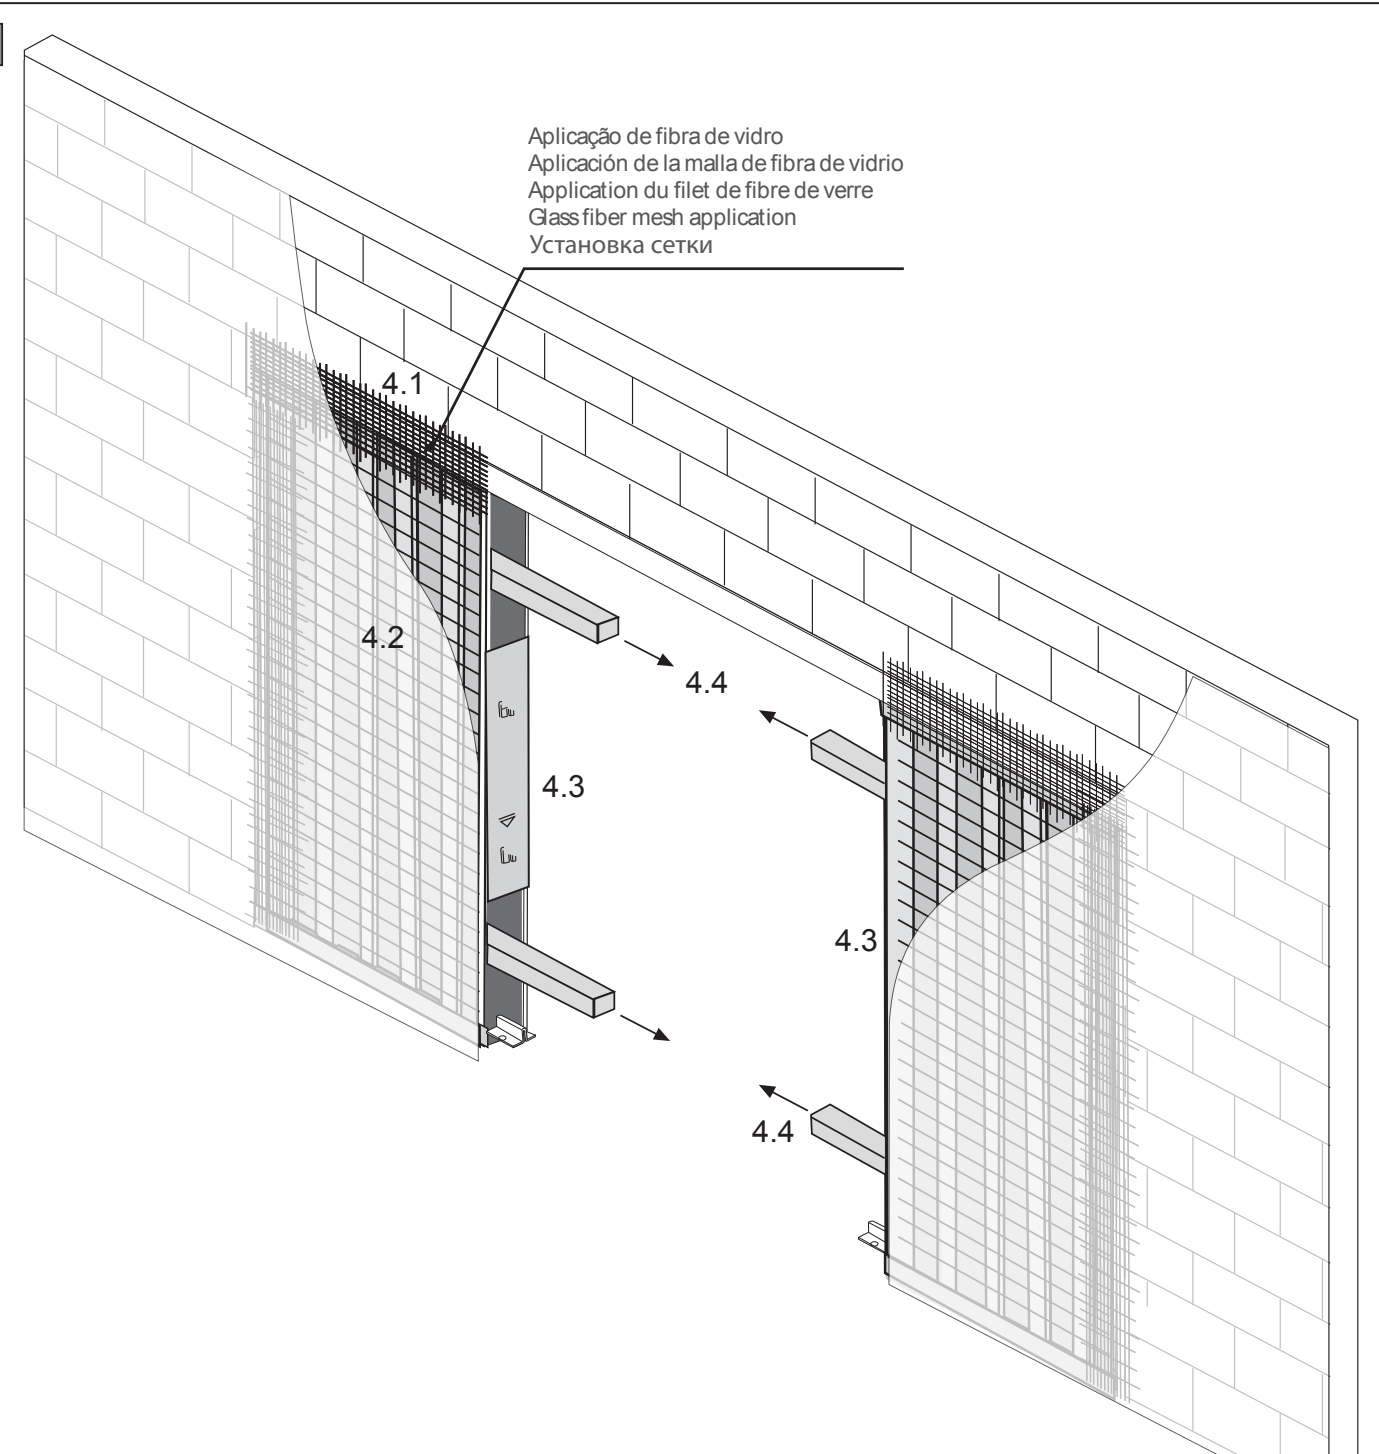

Aplicação de fibra de vidro
Aplicación de la malla de fibra de vidrio
Application du filet de fibre de verre
Glass fiber mesh application
Установка сетки

4.1

4.2

4.4

4.3

4.3

4.4

